
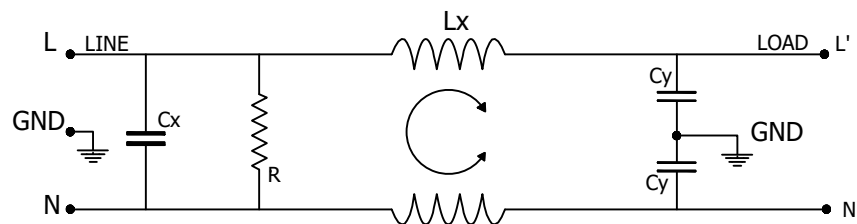


Mechanical Details

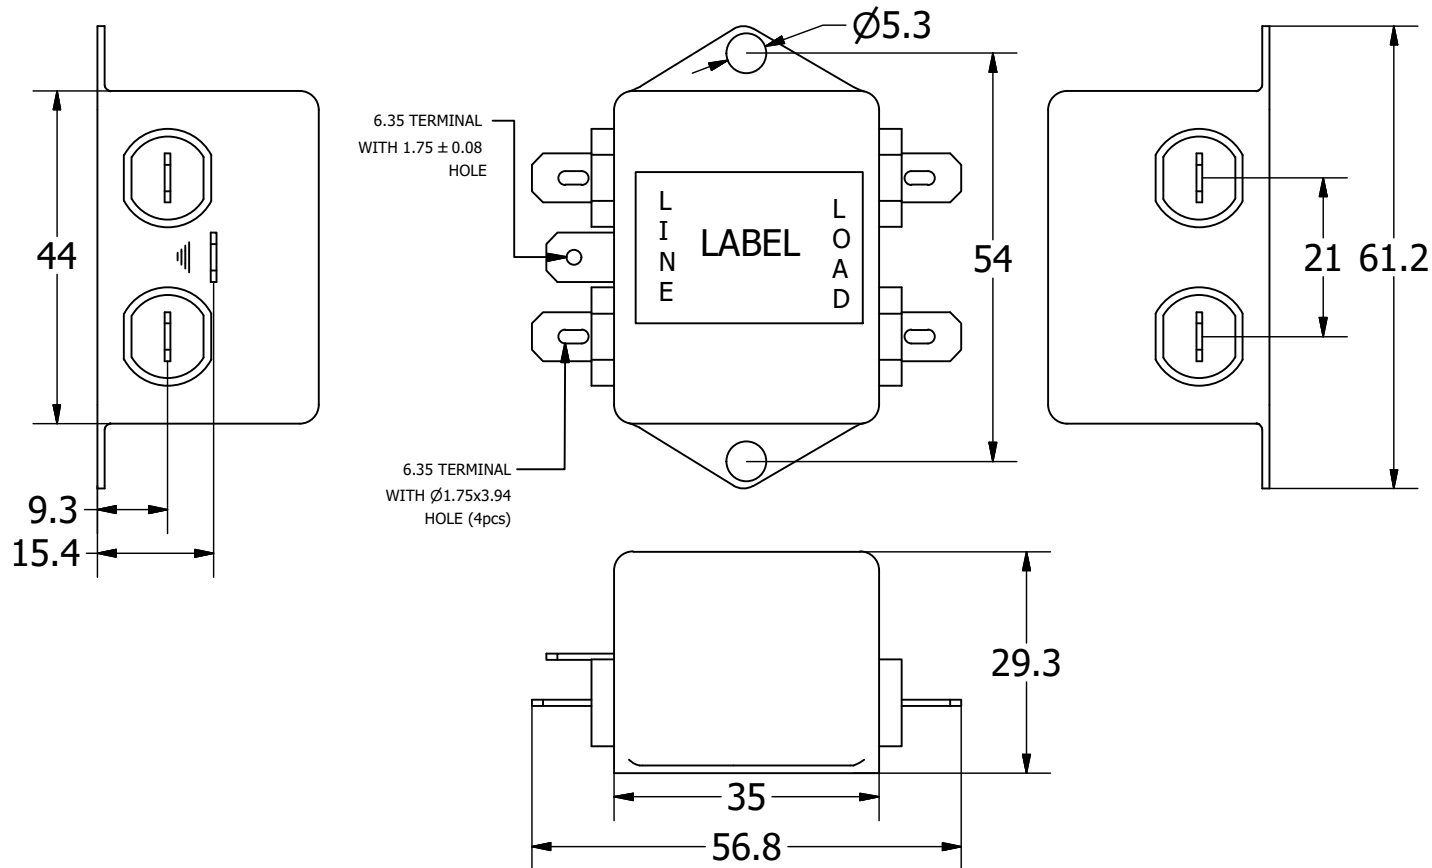

ELECTRICAL SCHEMATIC


50 ohm - 50 ohm Typical Insertion Loss

FREQUENCY MHZ	0.01	0.1	0.5	1.0	2.0	5.0	10
COMMON DB	2	19	36	40	45	47	30
DIFFERENTIAL DB	4	30	60	49	36	49	36


NOTES: UNLESS OTHERWISE SPECIFIED

1	TOLERANCE TO BE ± 1.0mm.
2	ALL DIMENSIONS ARE IN MM
3	

Derating curve

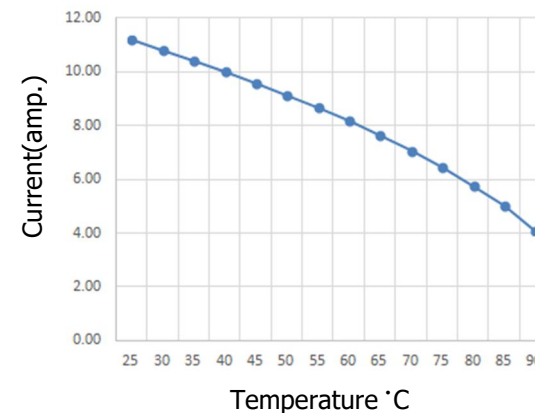


PRODUCT LABEL

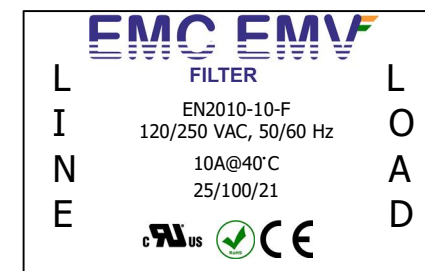

SPECIFICATION

- 1) RATED VOLTAGE (MAX):
10 AMP, 120/250 VAC 50-60HZ;
 - 2) Hi-pot RATING (ONE MINUTE):
LINE TO GROUND: 3000 VDC
LINE TO LINE : 1100 VDC
 - 3) MAXIMUM LEAKAGE LINE TO GROUND:
0.43mA @120 VAC 60 Hz;
0.74mA @250 VAC 50 Hz;
 - 4) CLIMATE CLASS: 25/100/21
- TEMPERATURE RANGE: -25°C to +100°C
- OVERLOAD CURRENT: 1.5x Rated ct. for 1 min.

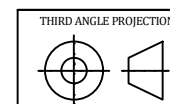

A	ISSUE	SUJIT	AJAY	AUG. 2019
REV.	DESCRIPTION	ECN	APVD.	APVD. DATE
ARROW POWER COMPONENTS PVT. LTD. A-40, Wazirpur Industrial Area New Delhi, 110052 Email:- aj@emcemv.com				
DRAWN BY	VERIFIED BY	APPROVED BY	CHECKED DATE	
SUJIT	RISHABH	AJAY	09-AUG-2019	
DESC.	SINGLE PHASE SINGLE STAGE FILTER			PAGE 1 Of 1
SERIES	PART NO.			
EN2010	EN2010-10-F			