



Mechanical Details

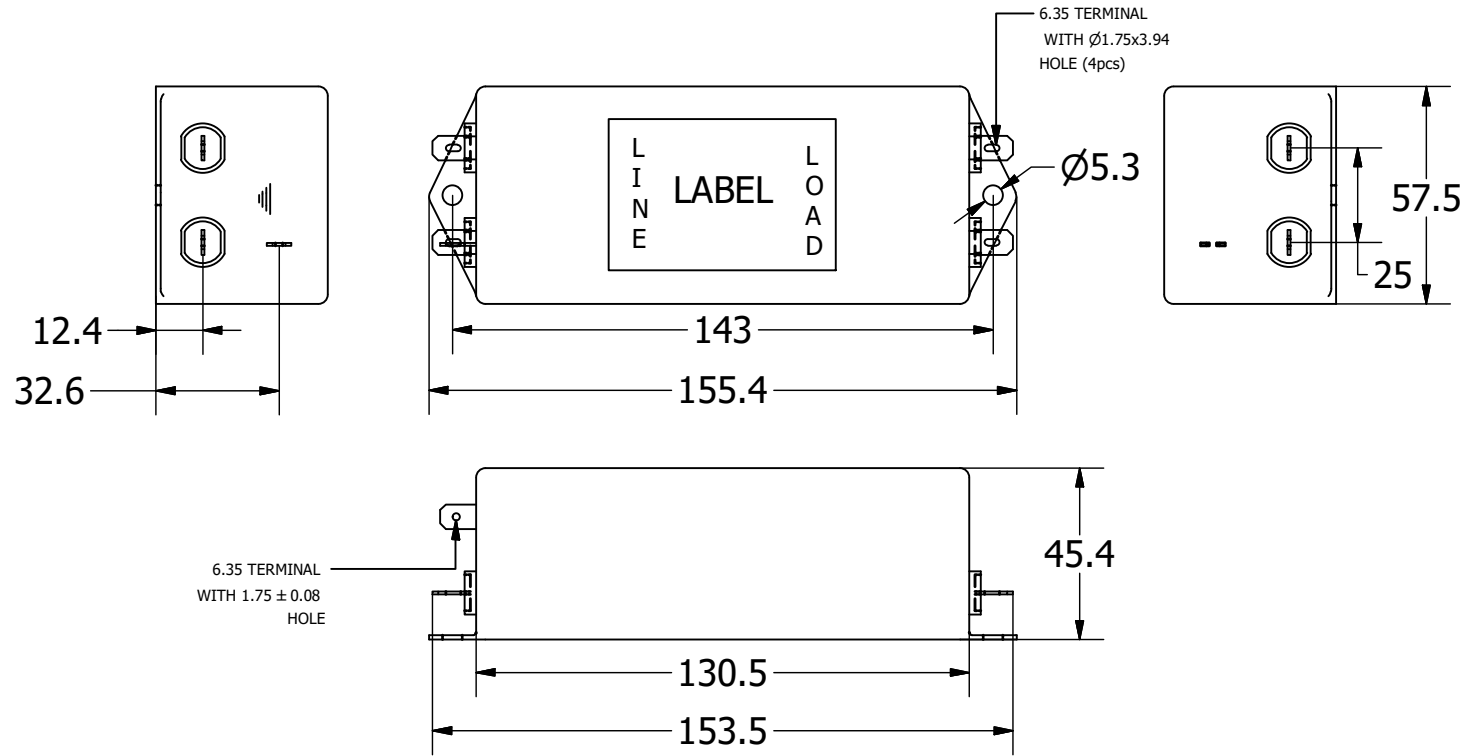


NOTES: UNLESS OTHERWISE SPECIFIED


1	TOLERANCE TO BE $\pm 1.0\text{mm}$.
2	ALL DIMENSIONS ARE IN MM
3	

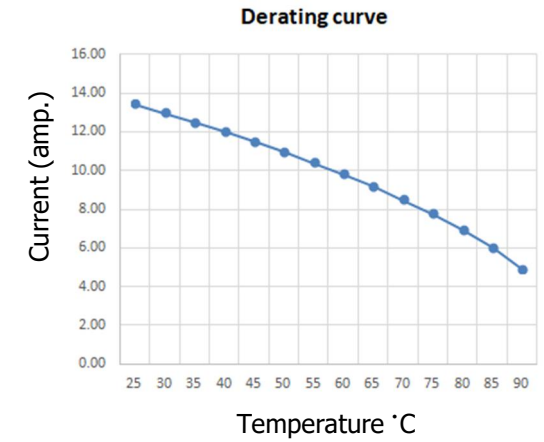

PRODUCT LABEL

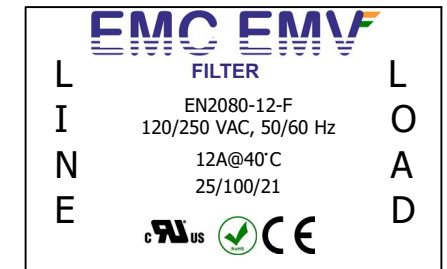

Electrical Schematic

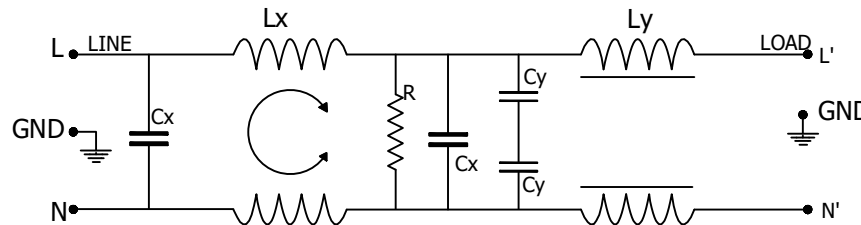


SPECIFICATION

- 1) RATED VOLTAGE (MAX):
12 AMP, 120/250 VAC 50-60HZ;
 - 2) Hi-pot RATING (ONE MINUTE):
LINE TO GROUND: 3000 VDC
LINE TO LINE: 1100 VDC
 - 3) MAXIMUM LEAKAGE LINE TO GROUND:
0.43mA @120 VAC 60 Hz;
0.74mA @250 VAC 50 Hz;
 - 4) CLIMATE CLASS: 25/100/21
- TEMPERATURE RANGE: -25°C to +100°C
OVERLOAD CURRENT: 1.5x Rated ct. for 1 min.

50 ohm - 50 ohm Typical Insertion Loss

FREQUENCY MHZ	0.01	0.1	0.5	1.0	2.0	5.0	10
COMMON DB	9	18	49	59	65	95	66
DIFFERENTIAL DB	10	45	90	72	60	45	44

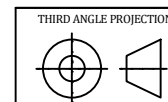

A	ISSUE	SUJIT	AJAY	AUG. 2019
REV.	DESCRIPTION	ECN	DWN	APVD. DATE
ARROW POWER COMPONENTS PVT. LTD. A-40, Wazirpur Industrial Area New Delhi, 110052 Email:- aj@emcemv.com				
DRAWN BY	VERIFIED BY	APPROVED BY	CHECKED DATE	
SUJIT	RISHABH	AJAY	09-AUG-2019	
DESC.	SINGLE PHASE SINGLE STAGE FILTER			PAGE 1 Of 1
SERIES	PART NO.			
EN2080	EN2080-12-F			